


Hall of Legends

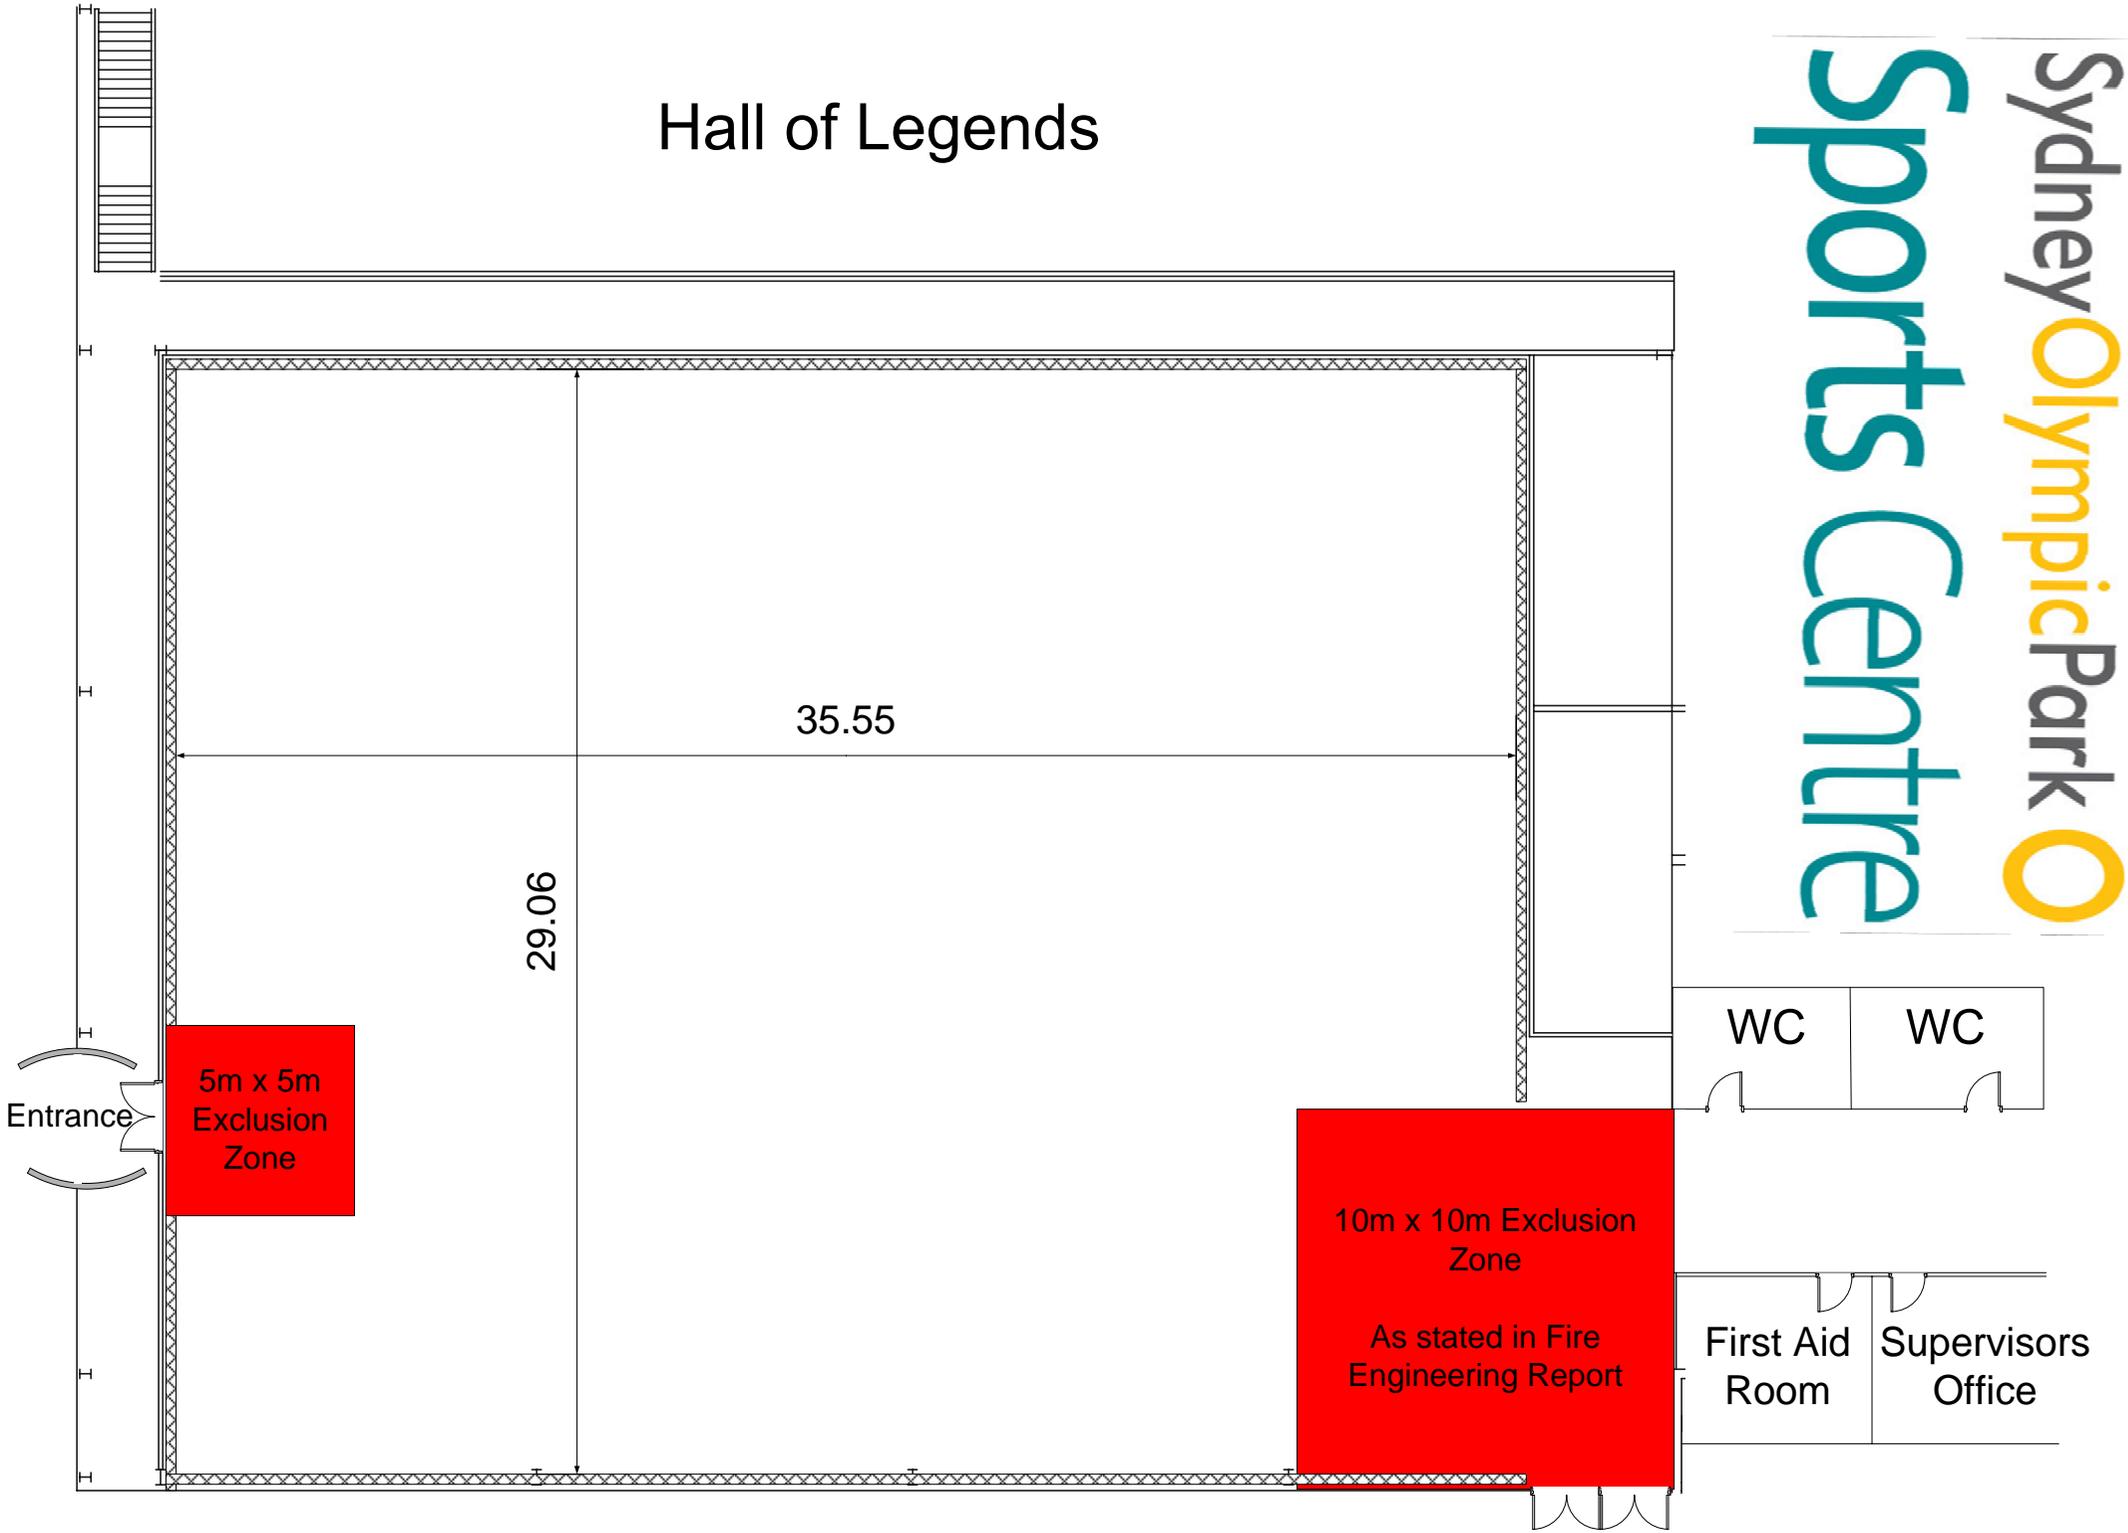

35.55

29.06

5m x 5m
Exclusion
Zone

10m x 10m Exclusion
Zone

As stated in Fire
Engineering Report

WC

WC

First Aid
Room

Supervisors
Office

Entrance